


DRIVE

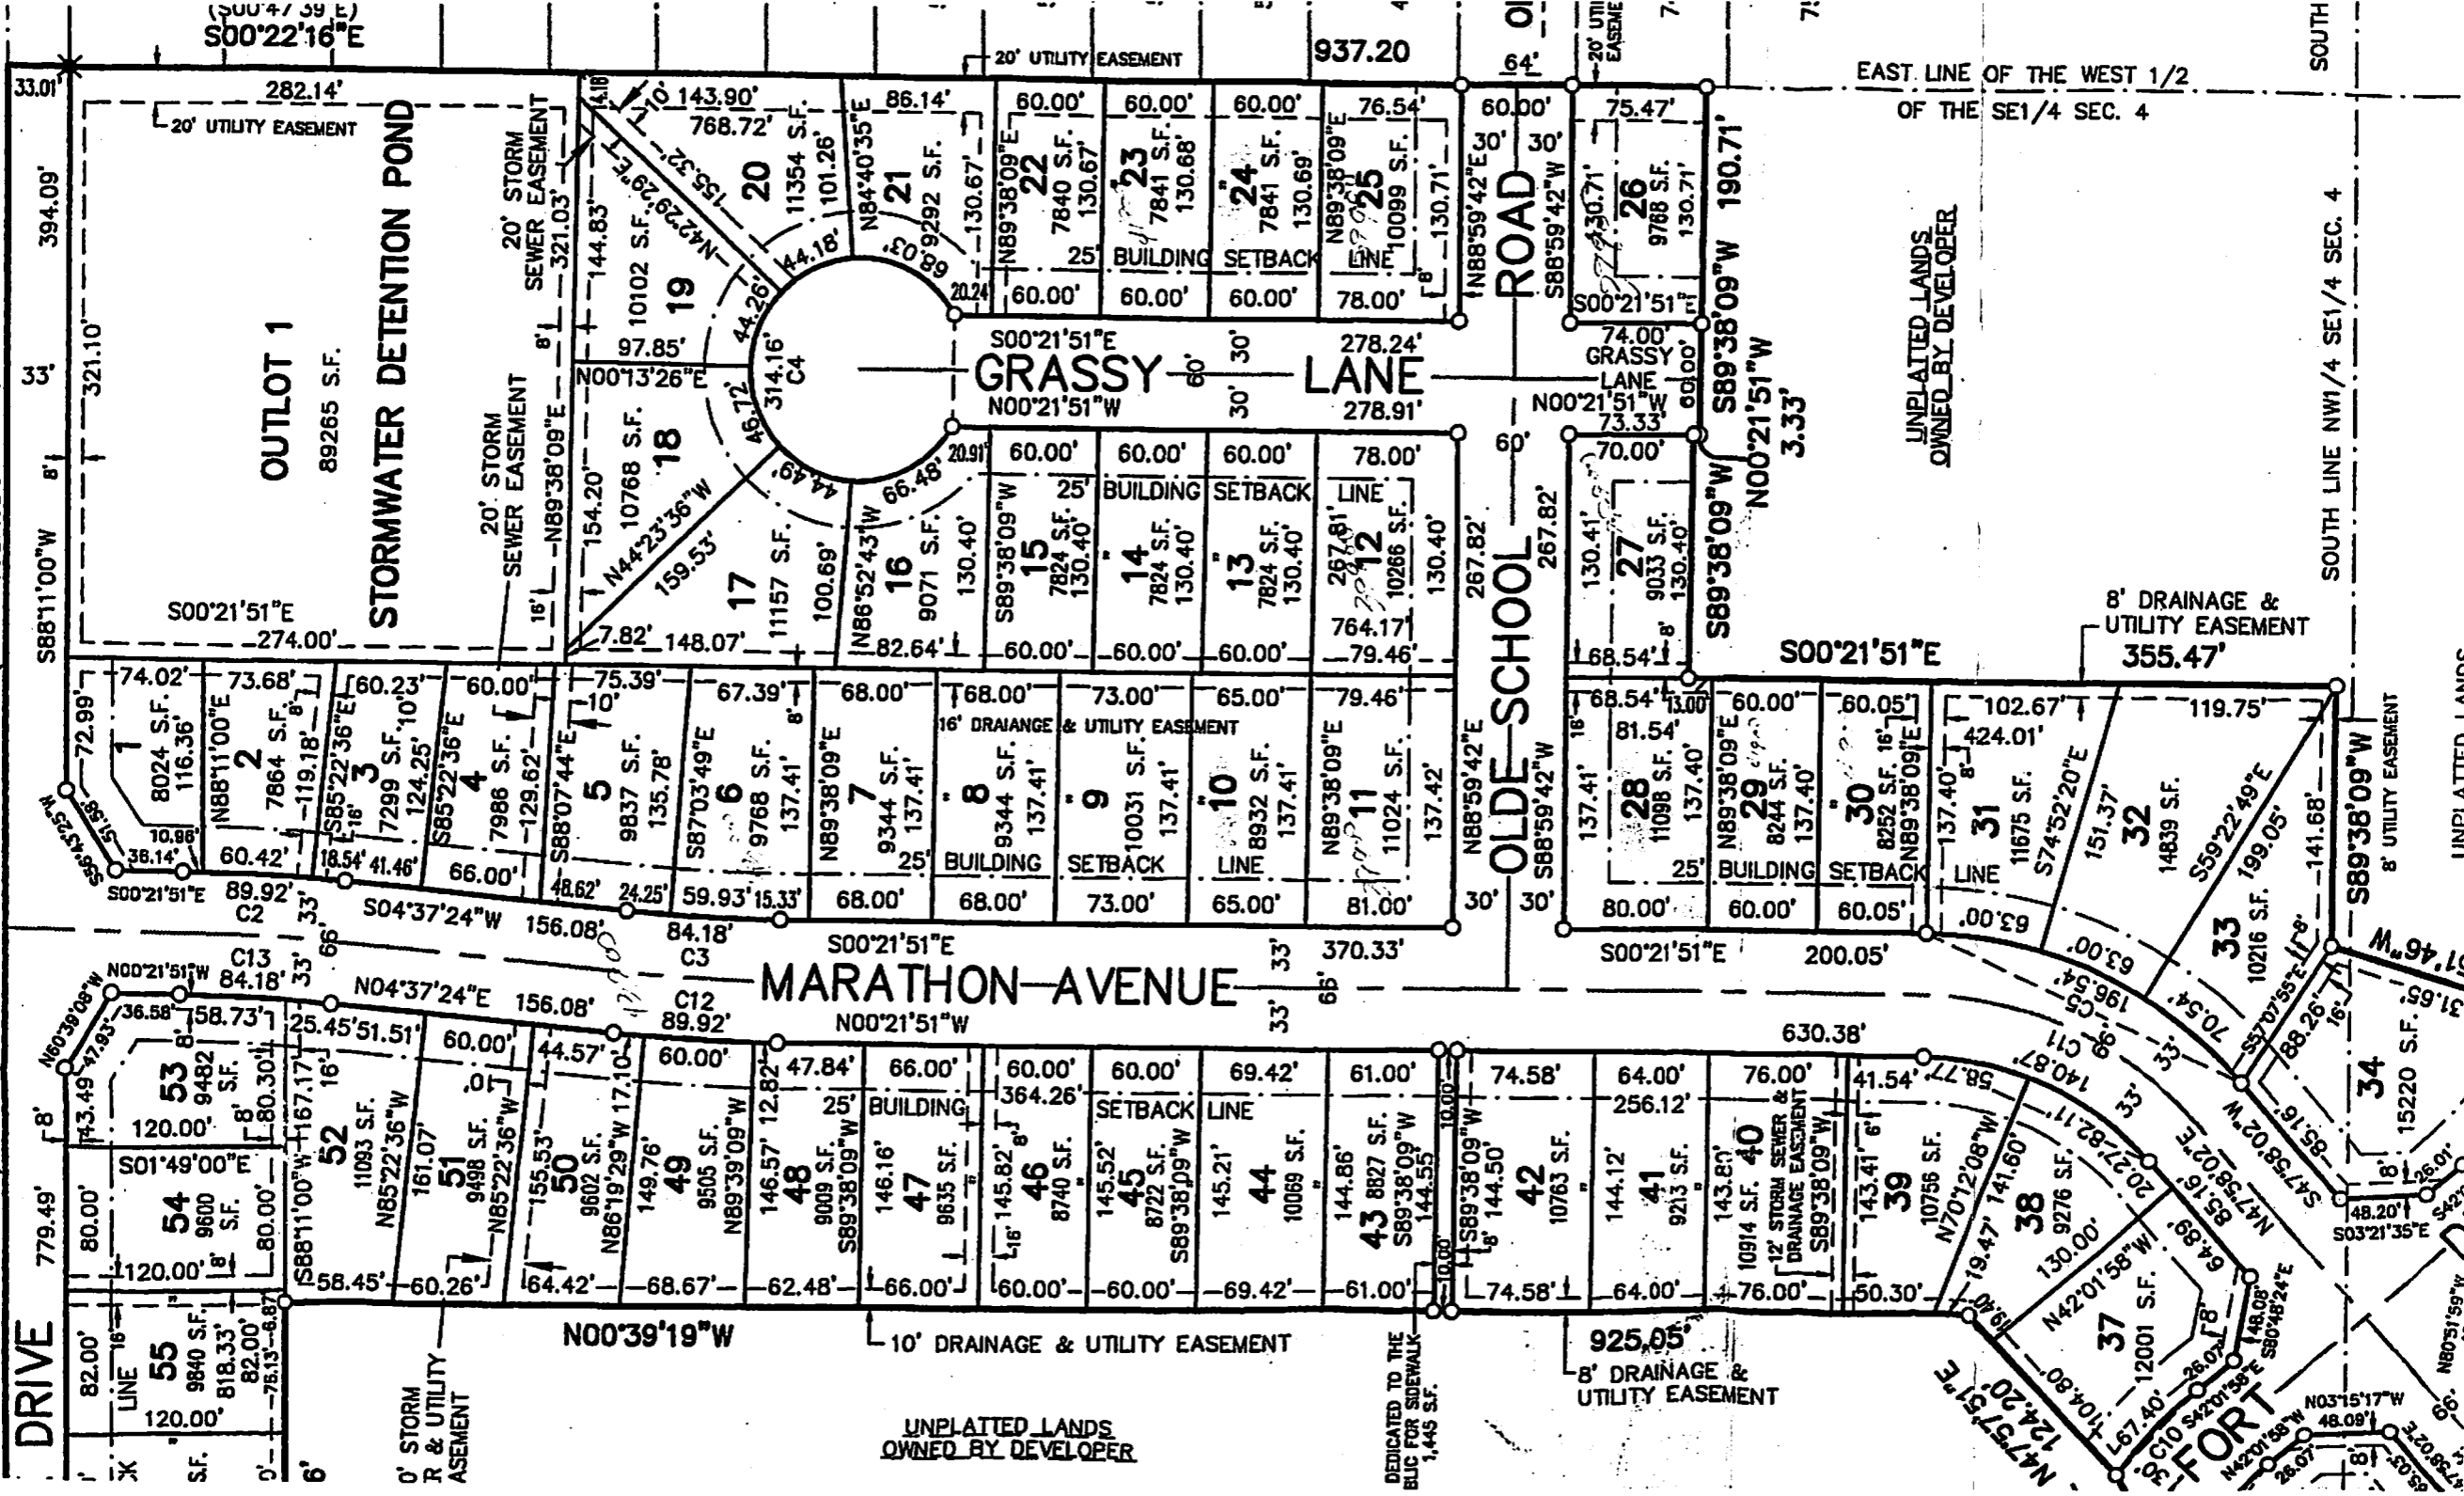

OUTLOT 1

STORMWATER DETENTION POND

GRASSY LANE

OLDE-SCHOOL ROAD

MARATHON AVENUE

FORT

89265 S.F.

S00°22'16"E

937.20

EAST LINE OF THE WEST 1/2 OF THE SE1/4 SEC. 4

SOUTH

SOUTH LINE NW1/4 SE1/4 SEC. 4

UNPLATTED LANDS OWNED BY DEVELOPER

8' DRAINAGE & UTILITY EASEMENT 355.47'

UNPLATTED LANDS OWNED BY DEVELOPER

UNPLATTED LANDS OWNED BY DEVELOPER

8' DRAINAGE & UTILITY EASEMENT 925.05'

DEDICATED TO THE BUC FOR SIDEWALK 1,445 S.F.

33.01'

394.09'

33'

321.10'

8'

1324.85'

8'

S88°11'00"W

72.99'

8024 S.F.

116.36'

74.02'

73.68'

60.23'

60.00'

77.99'






















