
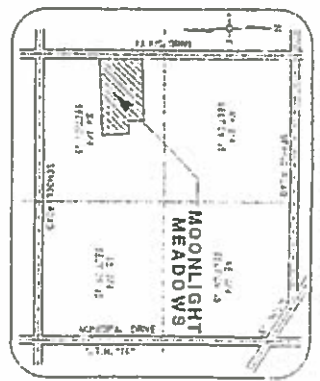


JULIUS DRIVE (66')

# "MOONLIGHT MEADOWS"

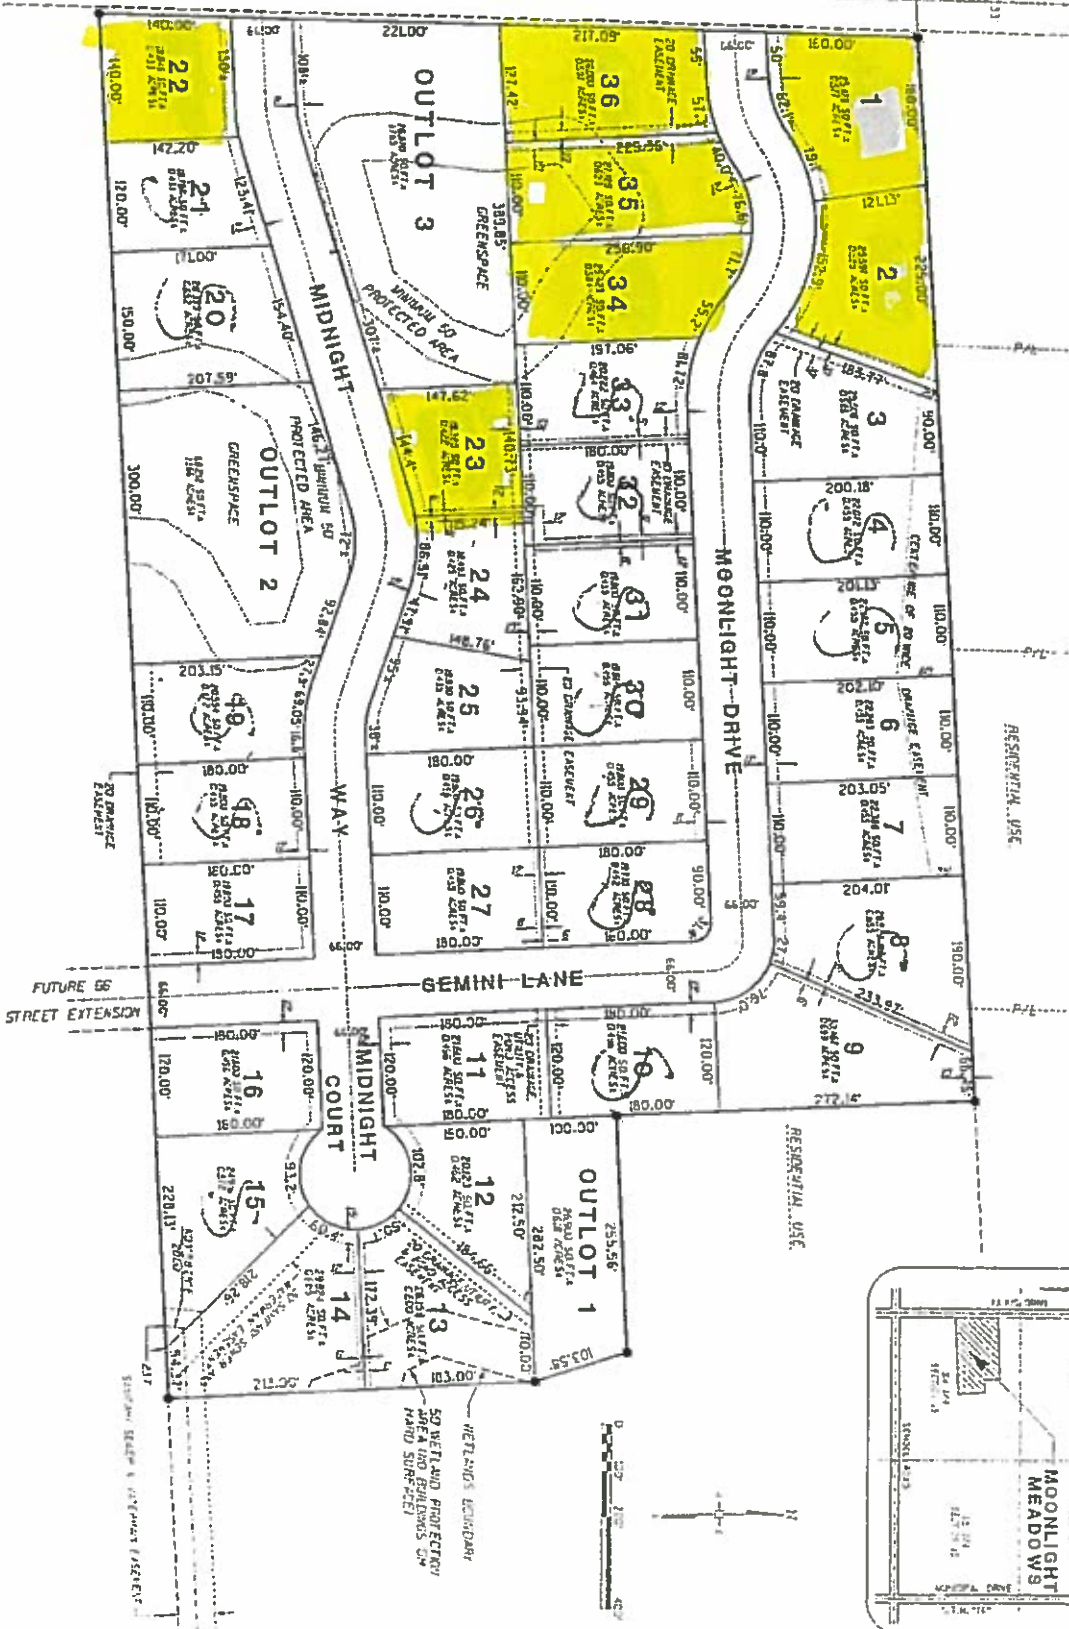

LOCATION MAP

20' x 10' x 10' x 10'

|               |   |  |  |
|---------------|---|--|--|
| <p>1 OF 1</p> | <p>VANTZL DEVELOPMENT, LLC<br/>         CASEY PRITZEL &amp; GARY NEW MARCEL<br/>         17122 WEST HAVEN DRIVE<br/>         GREENVILLE, WISCONSIN 53042<br/>         TEL: 414-441-1111 FAX: 414-441-1112</p> | <p>"MOONLIGHT MEADOWS"<br/>         PART OF THE SW 1/4 SECTION 12, T24N, R12E,<br/>         TOWN OF GREENVILLE, DANE COUNTY, WISCONSIN</p> | <p><b>OMNI</b><br/>         ASSOCIATES</p> |
|---------------|---|--|--|